

**Project:**  
**TAHOE VISTA RECREATION AREA**

**Site:**  
 NORTH LAKE BOULEVARD  
 TAHOE VISTA, PLACER COUNTY  
 CALIFORNIA  
 (APN'S 17-110-001, 002, 003, 056,  
 057, 058, 059, & X-7012)


**Client:**  
 NORTH TAHOE PUBLIC  
 UTILITY DISTRICT  
 875 NATIONAL AVENUE  
 P.O. BOX 139  
 TAHOE VISTA, CA 96148

**TESLAU CIVIL ENGINEERING**  
 P.O. Box 2297  
 8079 North Lake Blvd  
 Kings Beach, CA 96143  
 ph: (530)546-0861  
 fax: (530)546-0871

**Ogilvy Consulting**  
 LAND USE & DEVELOPMENT STRATEGIES  
 850 North Lake Boulevard,  
 Tahoe City, California  
 530.583.5800  
 info@ogilvylanduse.com

**L+P DesignWorks**  
 Landscape Architecture + Planning  
 10246 Donner Pass Road, Suite B4  
 Truckee, CA 96161  
 Phone: (530) 587.9139

**LSC TRANSPORTATION CONSULTANTS, INC.**  
 LSC Transportation Consultants, Inc.  
 2690 Lake Forest Rd/P.O. Box 5875  
 Tahoe City, CA 96145  
 ph: 530/583.4053 fax: 530/583.5966

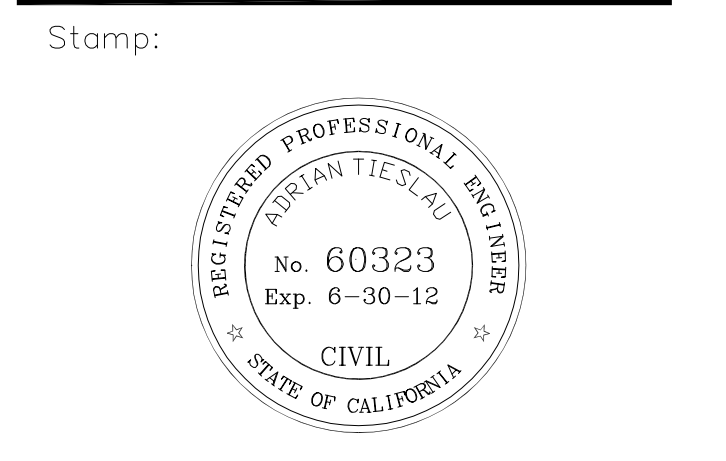

Drawn By:  
 Drawing Date:  
 Version:

| Revisions: | Rev. | Date | Remarks |
|------------|------|------|---------|
|            |      |      |         |
|            |      |      |         |
Date : **10-20-11**

Scale : **1"=30'**

Sheet No.

**TAHOE VISTA RECREATION AREA ACCESSORY PARKING PROJECT**

**STATE ROUTE 28**